


DRAWING NOT TO BE SCALED

Contractor must check and verify all dimensions on the job and report any discrepancies to the architect before proceeding with the work.
This drawing shall not be used for construction purposes until signed by the consultant responsible. The drawing, as an instrument of service, is provided by and is the property of Sweeney & Co. Architects Inc.

ISSUED / REVISED	yy-mm-dd
No.	Description
PROGRESS SET	23-05-01
PROGRESS SET	23-05-12
CMHC DRAFT	23-05-26
CMHC APPLICATION	23-05-30

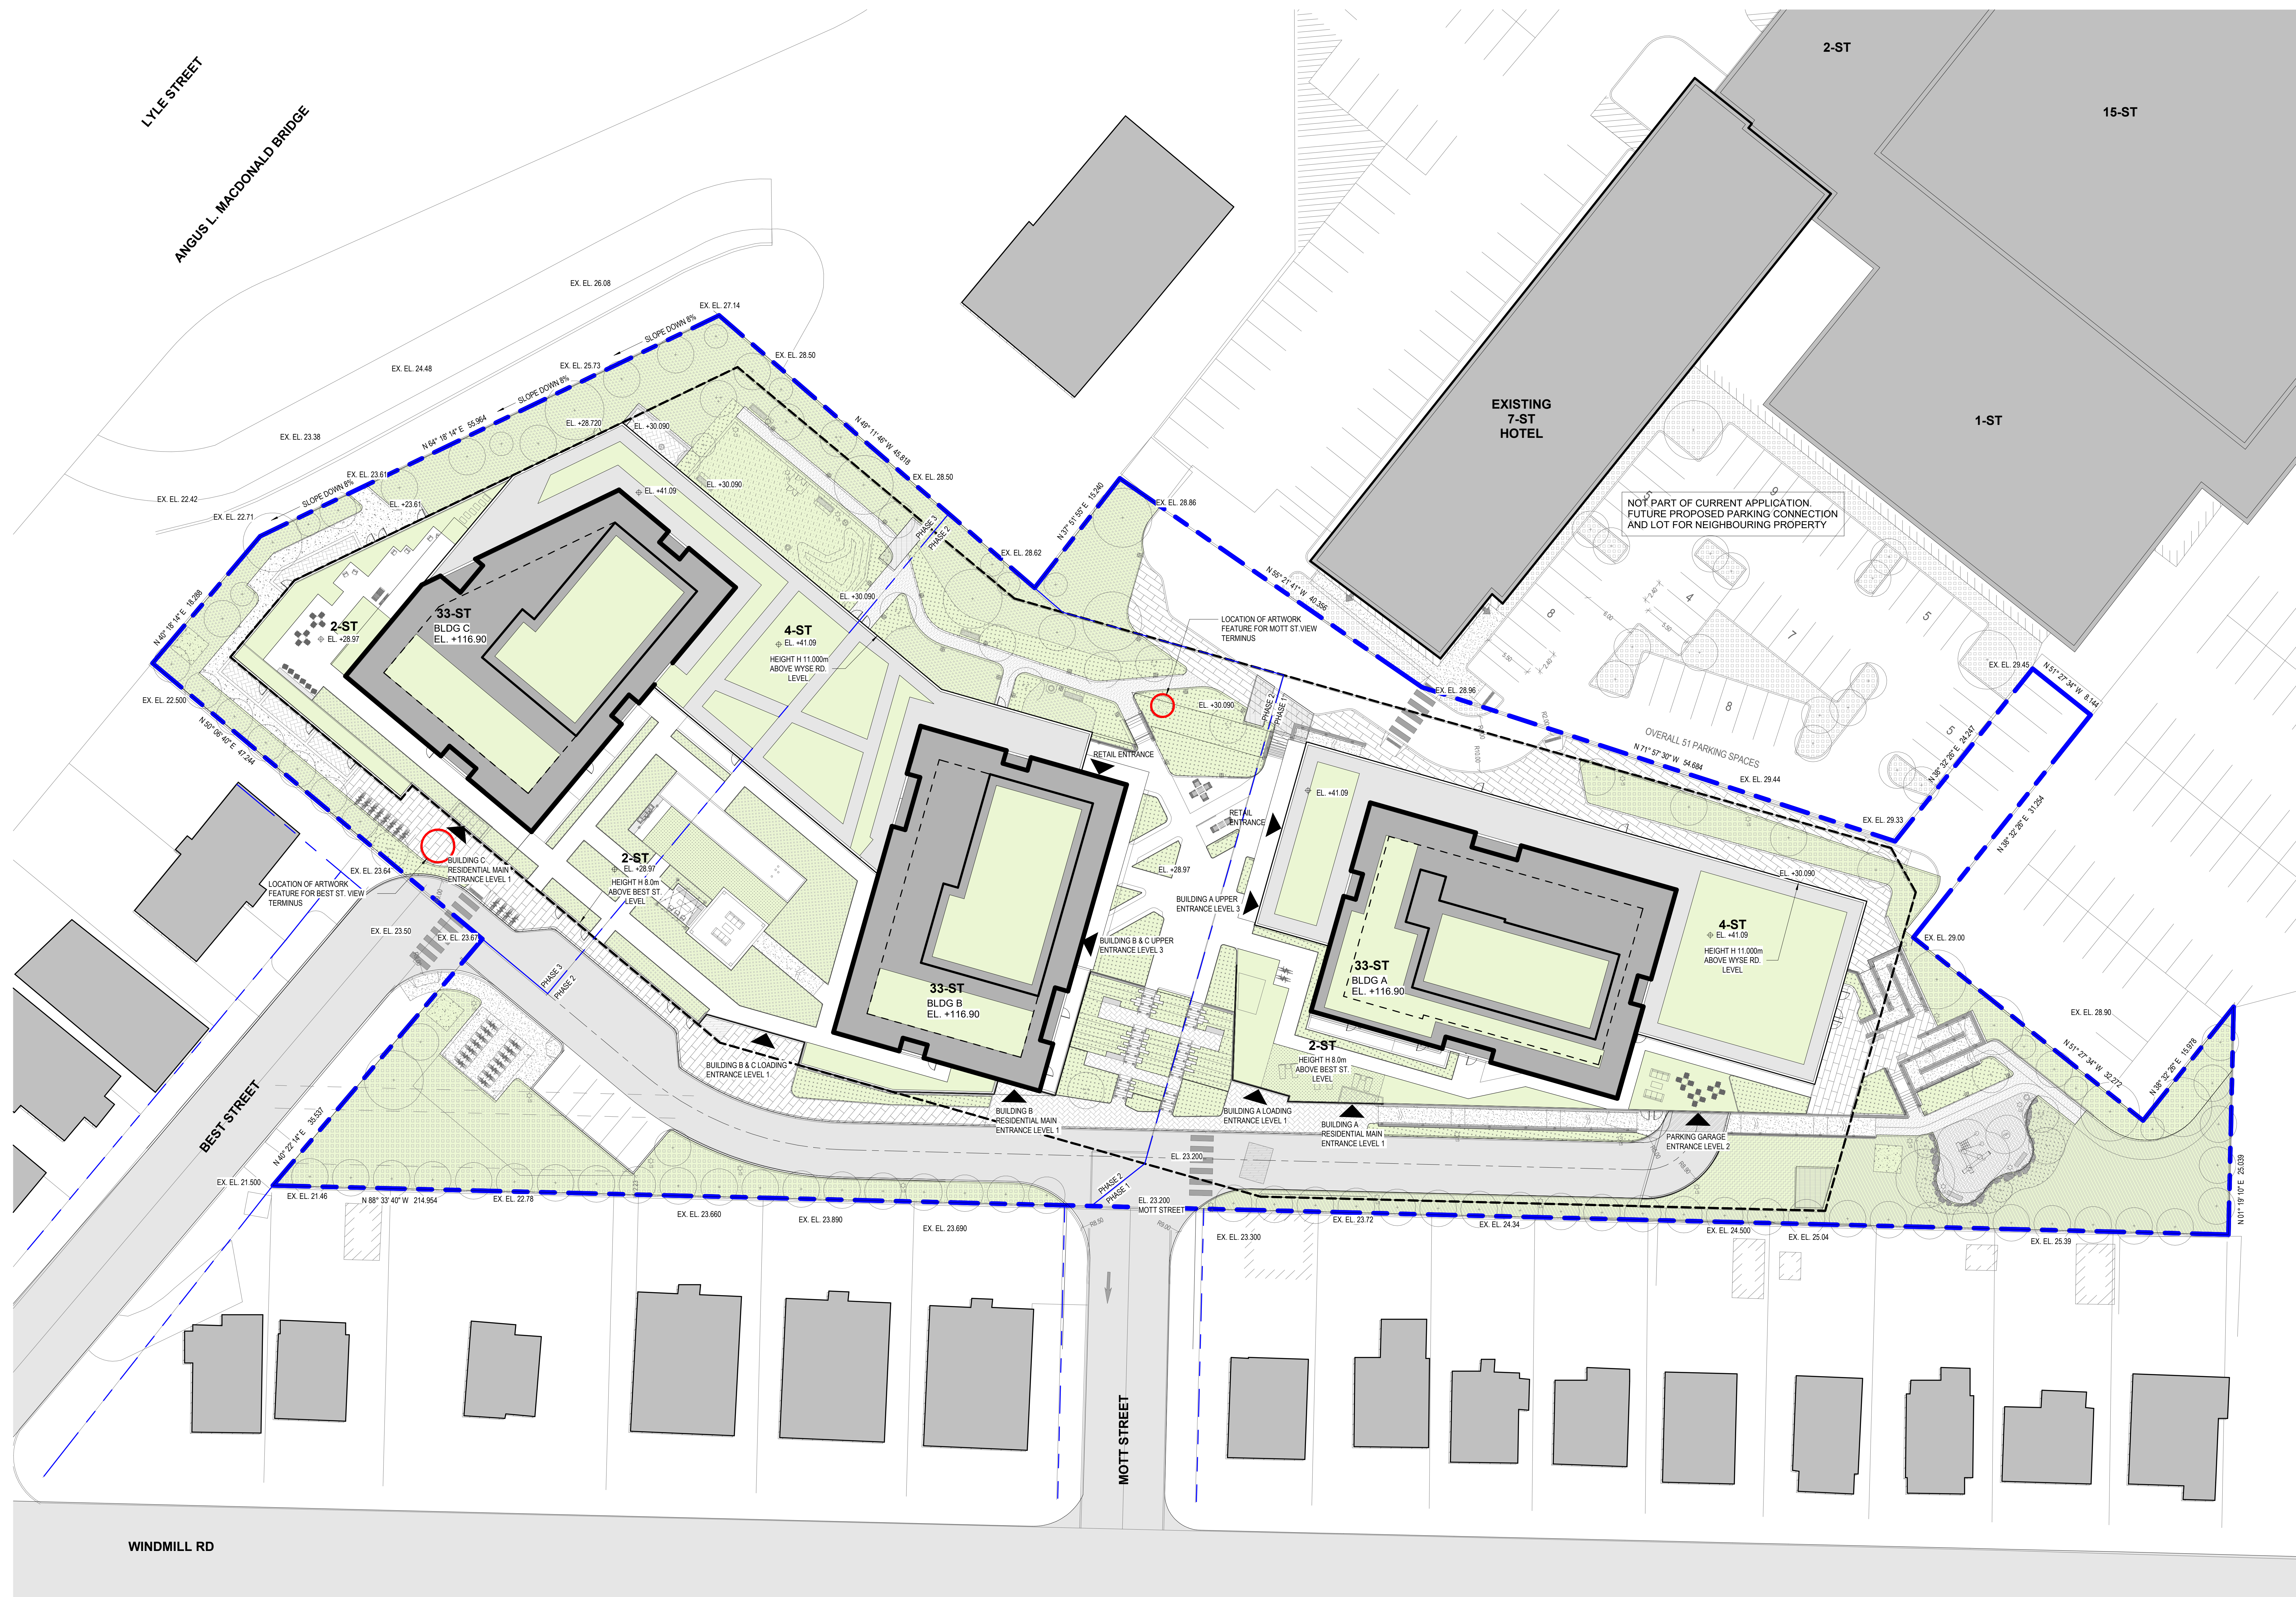

1 AP_Site Plan
AP102 1 : 250

**Sweeney & Co
Architects**

134 Peter Street P 416 971 6252
Suite 1001 F 416 971 3420
Toronto ON E info@sweeneyandco.com
Canada M5V 2H2 W sweeneyandco.com

PROJ. NAME
20 Best Street

20 Best Street
Dartmouth NS

OWNER
Manga Hotels (Dartmouth)
Inc.

DWG TITLE
Site Plan

DATE: 23-05-01
SCALE: 1 : 250
DRAWN: Author
CHECKED: Checker
PROJ. No.: 2228 DWG No.

AP102

C:\Users\jerry\Documents\2228_A_03_20_Best Street_Corner_Jerry\252201.rvt 2023/05/01 12:44:51 PM